



**PROGRAMME COMPOSÉ DE
2 RESIDENCES, 1 RESIDENCE
SENIORS & 10 MAISONS DE VILLE**

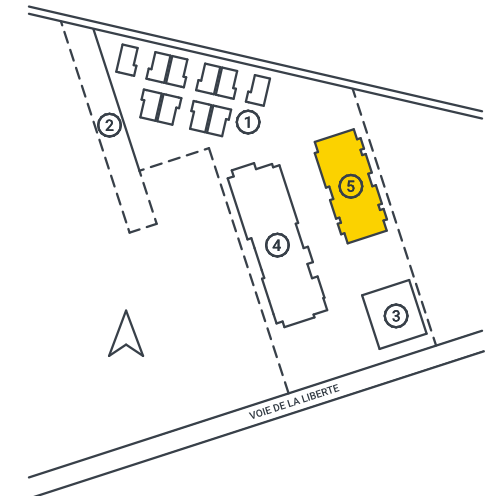

- ① LE CLOS DE L'ÉMOTION
- ② AIRE DE JEUX
- ③ RÉSIDENCE LE PREMIUM
- ④ RÉSIDENCE LE GRANDIOSE
- ⑤ **RÉSIDENCE LIBERTÉ**



**111, Voie de la Liberté
57160 Scy-Chazelles**

PLAN DE VENTE


Lot 101

Vue en plan au 1/50^{ème}

17/11/25



 T. 06 19 52 79 10
T. 06 71 90 28 23
magnum-immobiliere.fr

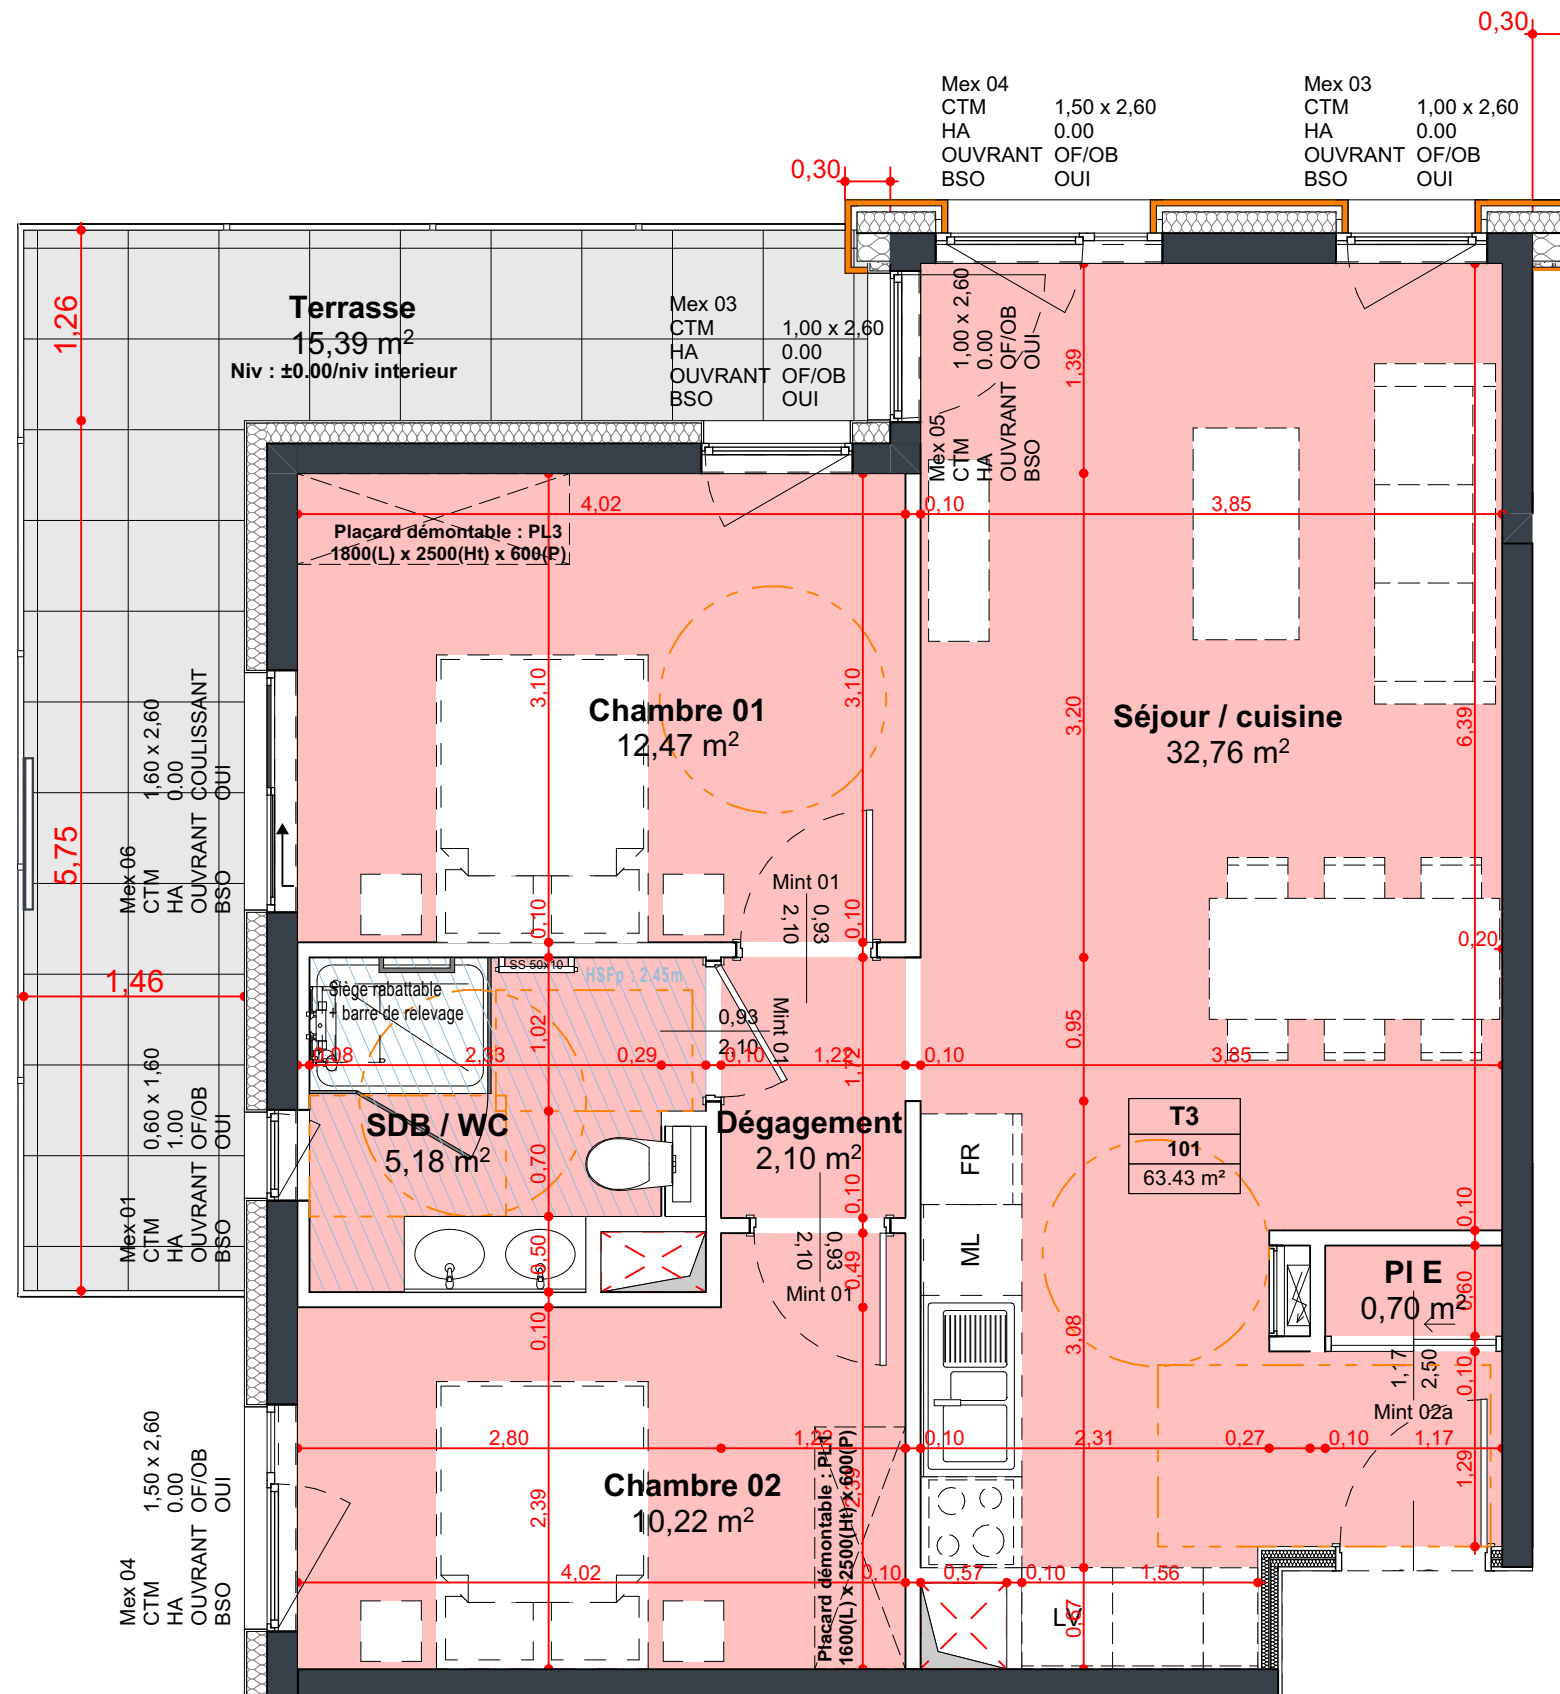

  	
SURFACE HABITABLE	
Chambre 01	12,4
Chambre 02	10,2
Dégagement	2,1
P I E	0,7
SDB / WC	5,1
Séjour / cuisine	32,7
	63,43 m ²
Terrasse	15,3

Nota: Des variations de surfaces peuvent intervenir en fonction des impératifs techniques et réglementaires de la réalisation, tant en ce qui concerne les dimensions libres que l'équipement. Les retombées de poutres, soffites, faux-plafonds, canalisations, gaines ne sont pas tous figurés et peuvent être modifiés pour des raisons techniques. Les éléments de cuisine et le reste du mobilier sont donnés à titre indicatif.

